


NOTCH PATTERN FOR
WALL MOUNT BI-FOLD HINGES & ARCHED TOP HINGES

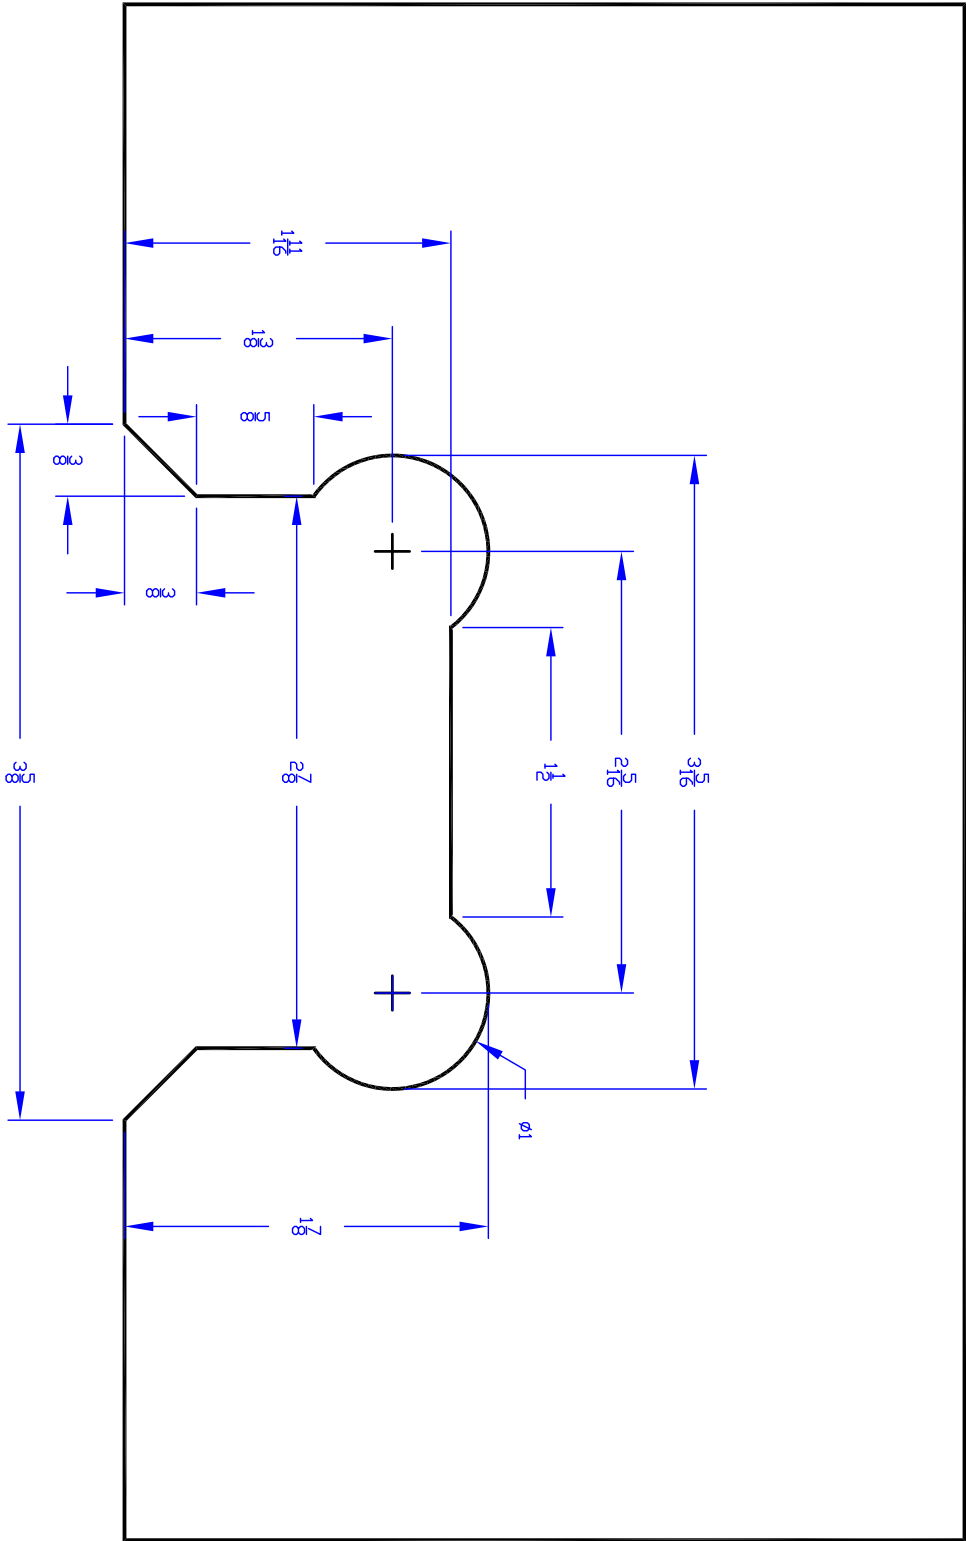

AMERICAN
SHOWER DOOR

1987 West 16th Street Long Beach, CA 90813
(323) 726-2478 * (323) 726-7469 FAX * americanshowerdoor.com

DOOR # / DESCRIPTION: Notch#18- For Archtop hinges and the WALL MOUNT
Bi-Fold hinges (do not use for GTG bi-fold hinges)

DRAWN BY:

Jim VF.

SCALE: Full Size

DATE: 09/04/2008

SHEET NO.